

Republic of the Philippines
Supreme Court

Bids and Awards Committee for Infrastructure Projects

INVITATION TO BID

PROCUREMENT OF A WORKS CONTRACTOR FOR THE RENOVATION OF THE ROLLO ROOM AT THE OFFICE OF THE CLERK OF COURT, FIRST DIVISION

The Supreme Court of the Philippines, through the Bids and Awards Committee for Infrastructure Projects, invites bids for the following project:

PROJECT	Renovation of the Rollo Room at the Office of the Clerk of Court, First Division
Approved Budget for the Contract (ABC)	One Million One Hundred Twenty-Seven Thousand Two Hundred Six Pesos & 03/100 (P1,127,206.03)
Funding Source	General Appropriations Act for FY 2021
Completion of Works	One Hundred Twenty (120) Calendar Days

Bids received in excess of the ABC shall be automatically rejected at bid opening.

Bidders should have experience of having completed at least one (1) contract that is similar to this Project. The description of an eligible bidder is contained in the Bidding Documents, particularly, in Section II. Instructions to Bidders.

Bidding will be conducted through open competitive bidding procedures using non-discretionary pass/fail criterion as specified in the Implementing Rules and Regulations (IRR) of Republic Act 9184 (RA 9184), otherwise known as the "Government Procurement Reform Act." Bidding is restricted to Filipino citizens/sole proprietorships, partnerships, or organizations with at least seventy five percent (75%) interest or outstanding capital stock belonging to citizens of the Philippines and registered with the Philippine Contractors Accreditation Board (PCAB) with at least **small B** category.

Interested bidders may obtain information from the Supreme Court of the Philippines and inspect the Bidding Documents at the address given below from 8:00 o'clock in the morning until 4:00 o'clock in the afternoon, Mondays to Fridays, from 22 December 2021 to 20 January 2022.

A complete set of Bidding Documents may be acquired by interested bidders from the address below and upon payment of a non-refundable fee for the Bidding Documents in the amount of Five Thousand Pesos (P5,000.00).

The complete schedule of activities is listed, as follows:

Activity	Schedule
Posting in the PhilGEPS, Supreme Court Website and bulletin boards within the Supreme Court's premises	21 December 2021
Issuance of Bid Documents upon payment of P10,000.00	22 December 2021 to 20 January 2022
Pre-bid Conference	10 January 2022; 1:30 p.m.
Deadline for the Submission of Bids	21 January 2022; 12:00 noon
Opening of Bids	21 January 2022; 2:00 p.m.
Detailed Evaluation of Bids	24 to 28 January 2022
Post-qualification	Between 31 January 2022 to 04 February 2022
Recommendation to HOPE	07 February 2022
Notice of Award	To be subsequently determined


The Pre-Bid Conference shall be open only to all interested parties

All bids must be accompanied by a bid security in any of the acceptable forms and in the amount stated in Instruction to Bidders (ITB) Clause 18 and will be opened in the presence of the bidder's representatives who choose to attend. Late bids shall not be accepted.

The Supreme Court of the Philippines reserves the right to accept or reject any bid, to annul the bidding process, and to reject all bids at any time prior to contract award, without thereby incurring any liability to the affected bidder/s.


For further information, please contact or coordinate with:


Bids and Awards Committee for Infrastructure Projects
Ms. Gina L. Dado
Office of DCA Raul Bautista Villanueva
3/F Supreme Court Old Building
Taft Avenue, Manila
Tel. No. 8523-6277

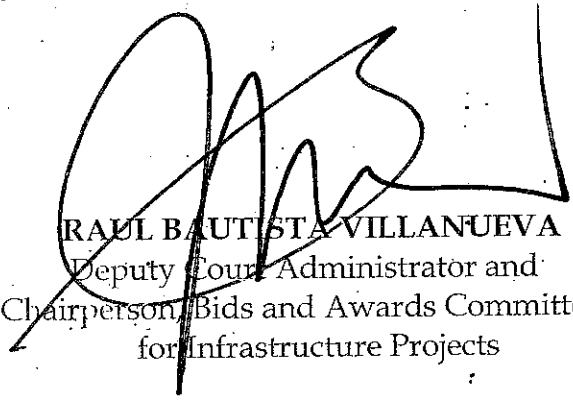


RAUL BAUTISTA VILLANUEVA
Deputy Court Administrator and
Chairperson, Bids and Awards Committee
for Infrastructure Projects

1ST DIVISION ROLLO ROOM

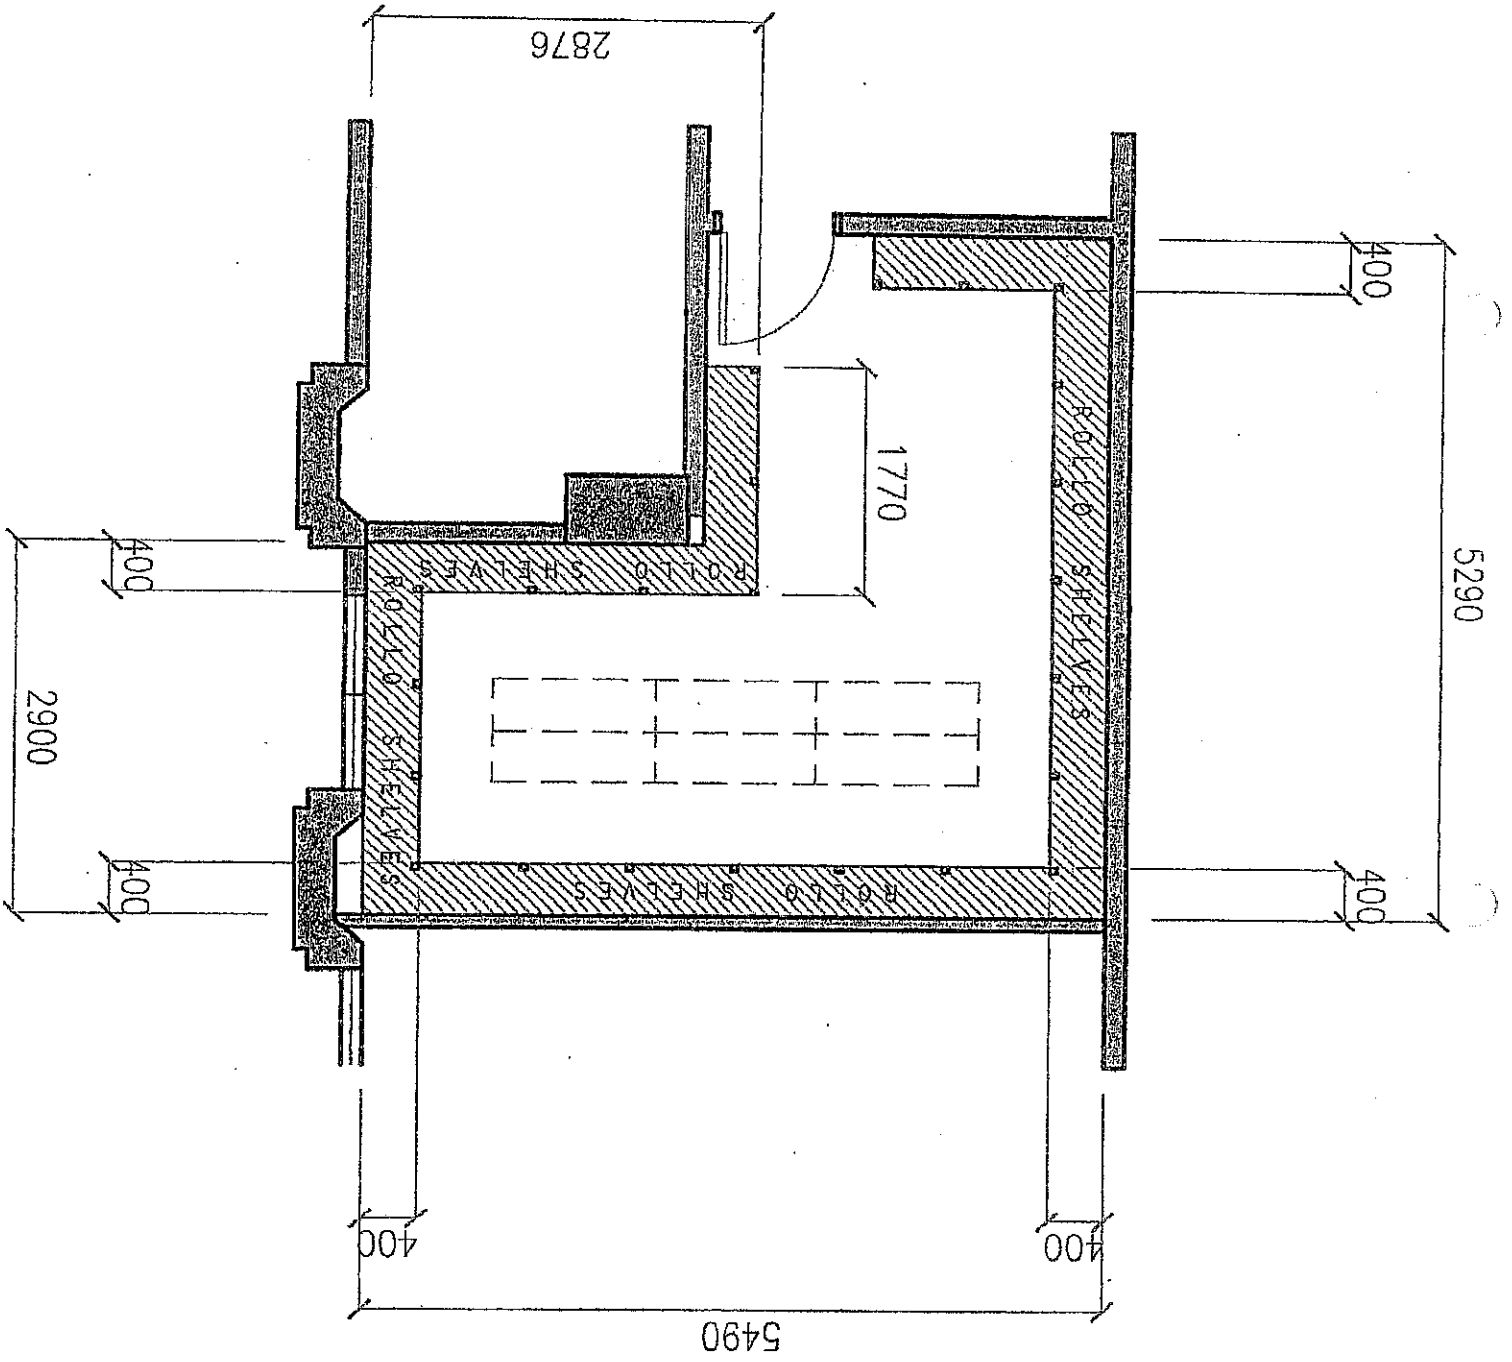


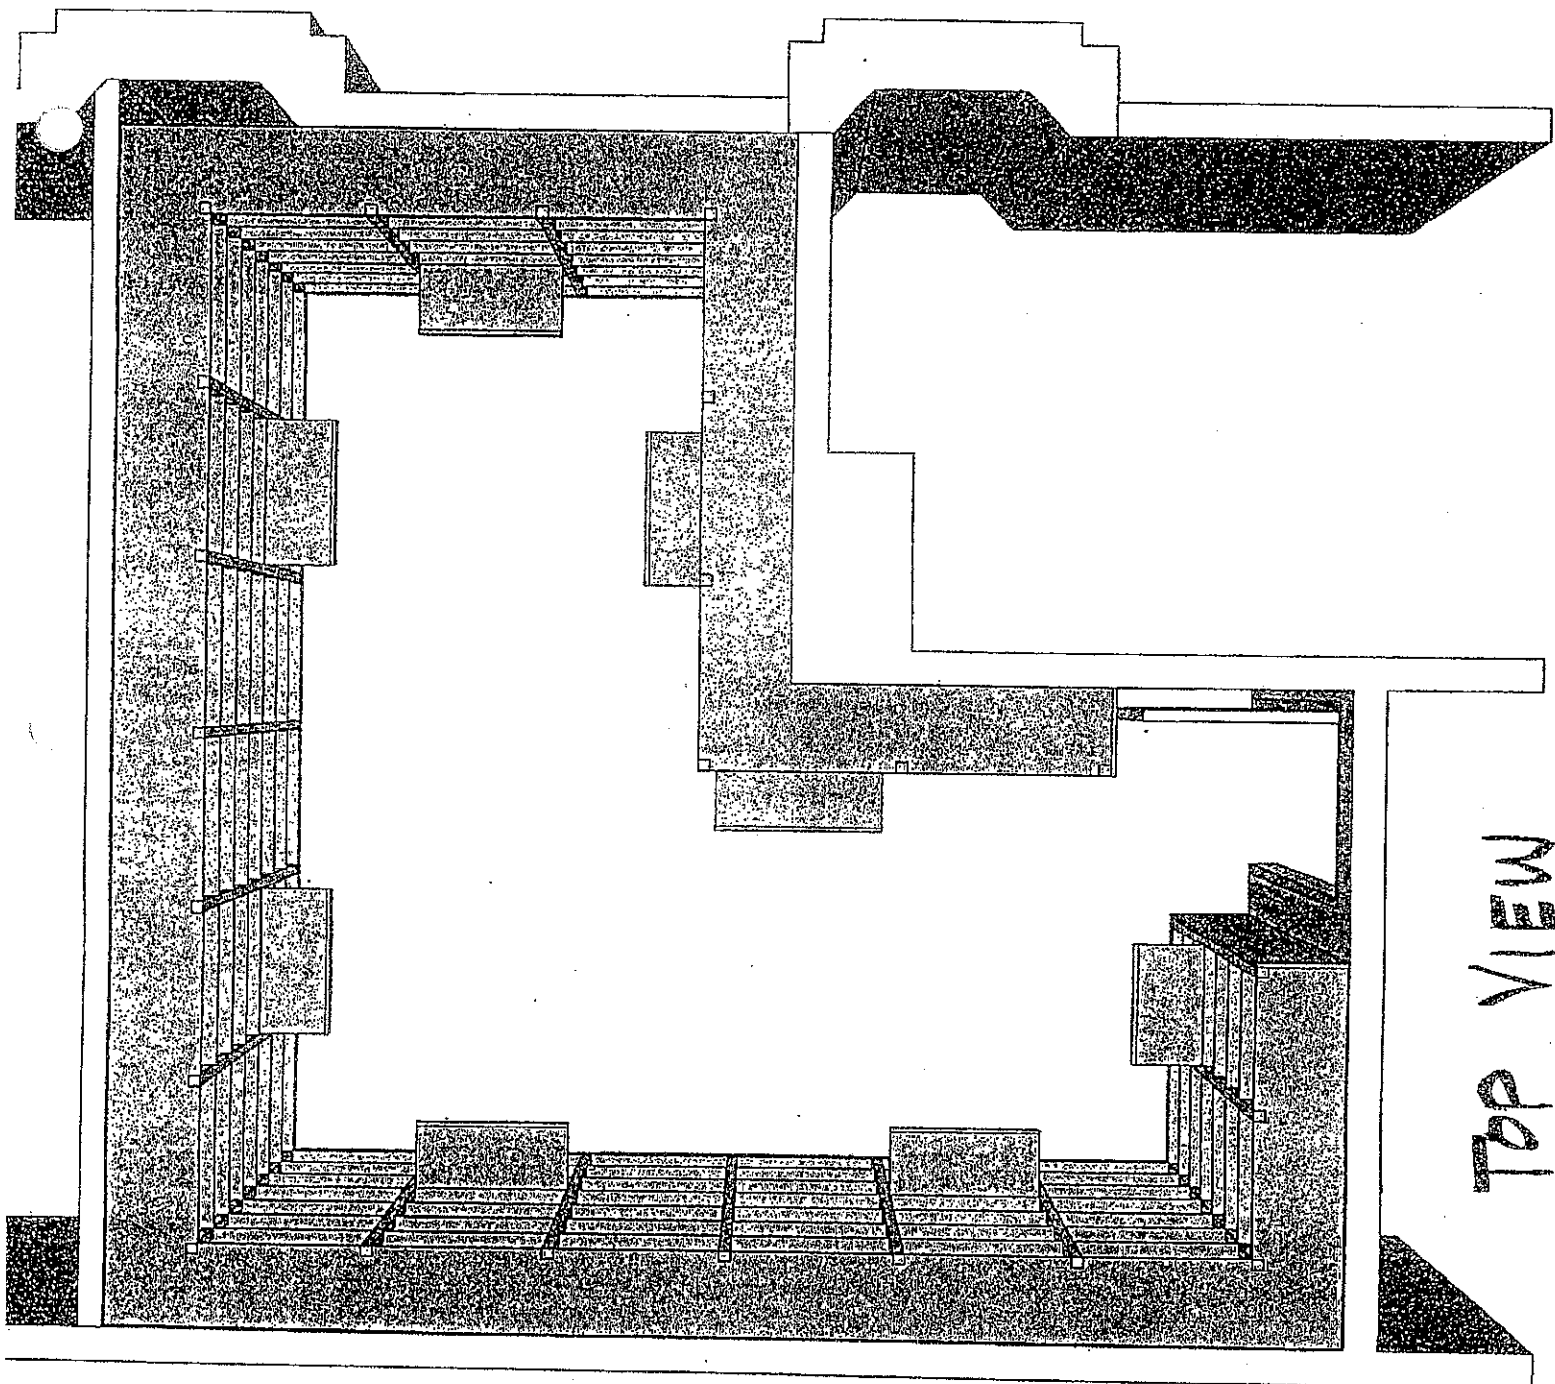


TOP VIEW

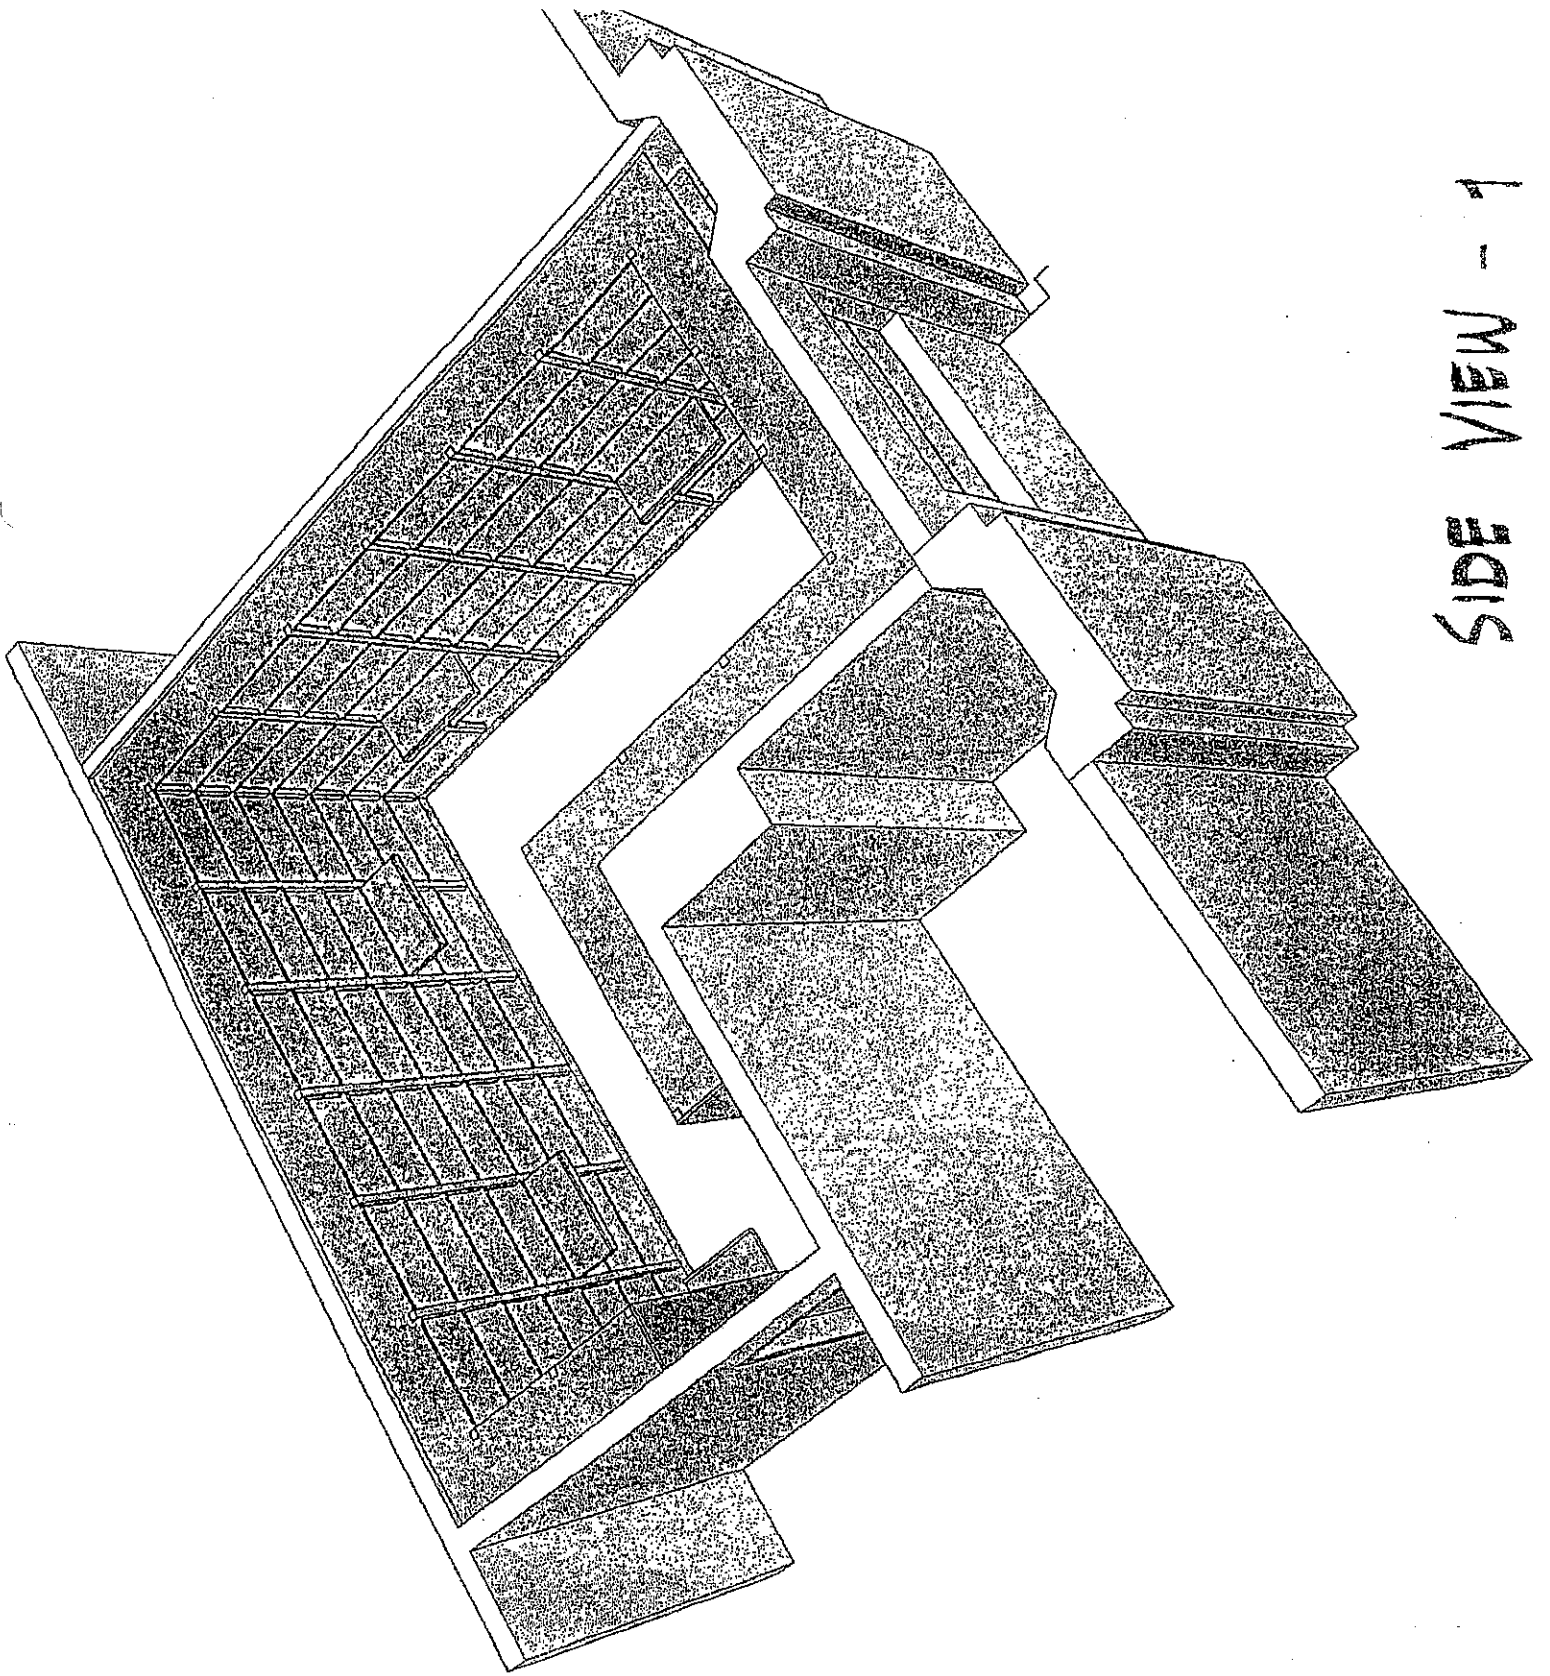

SIDE VIEW - 1

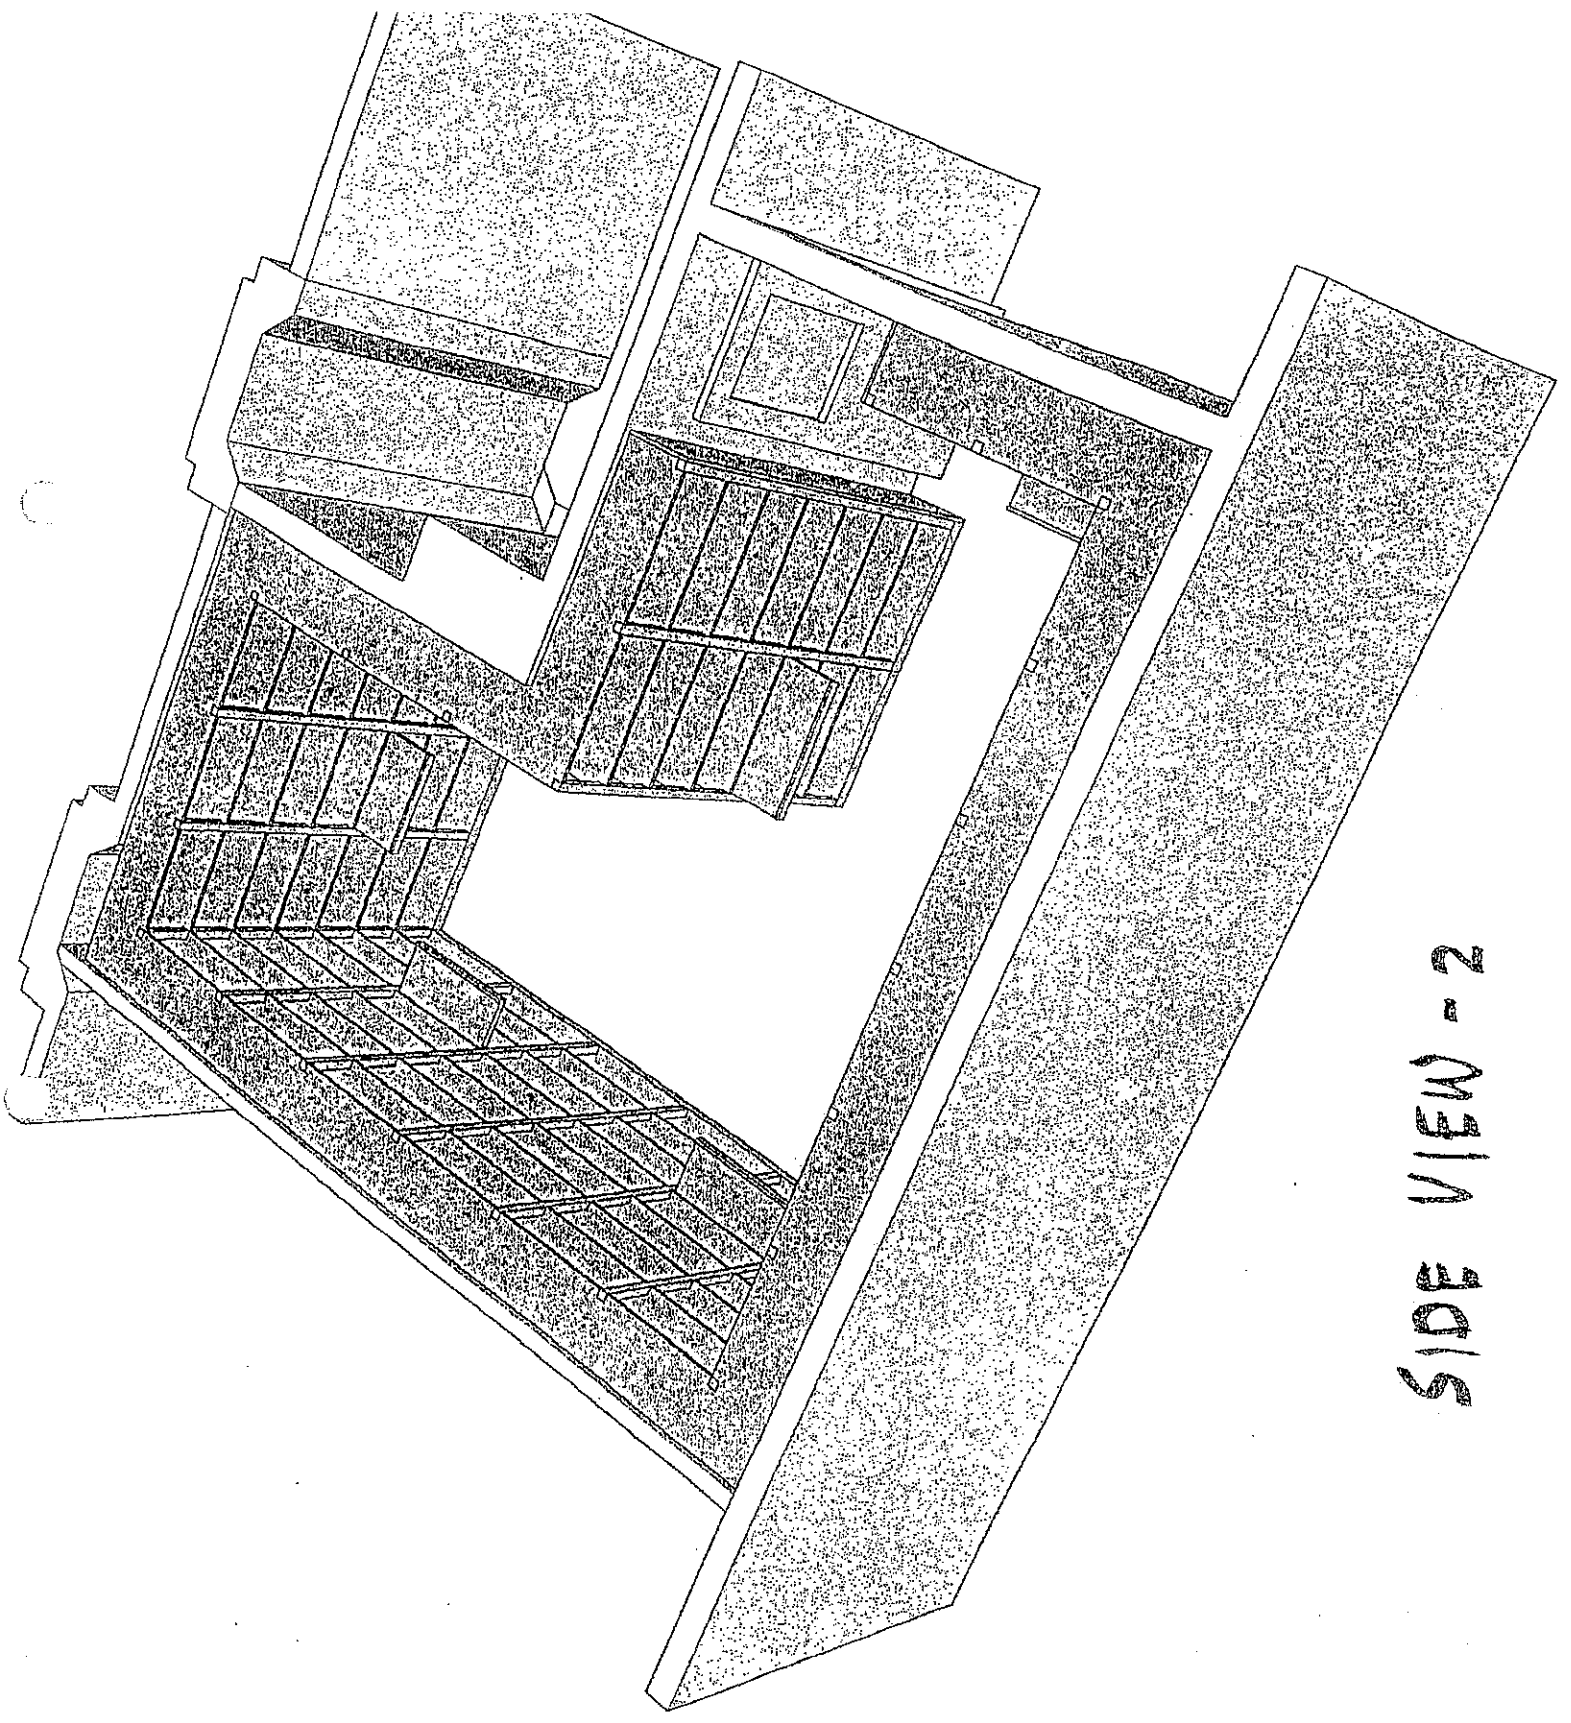

SIDE VIEW - 2

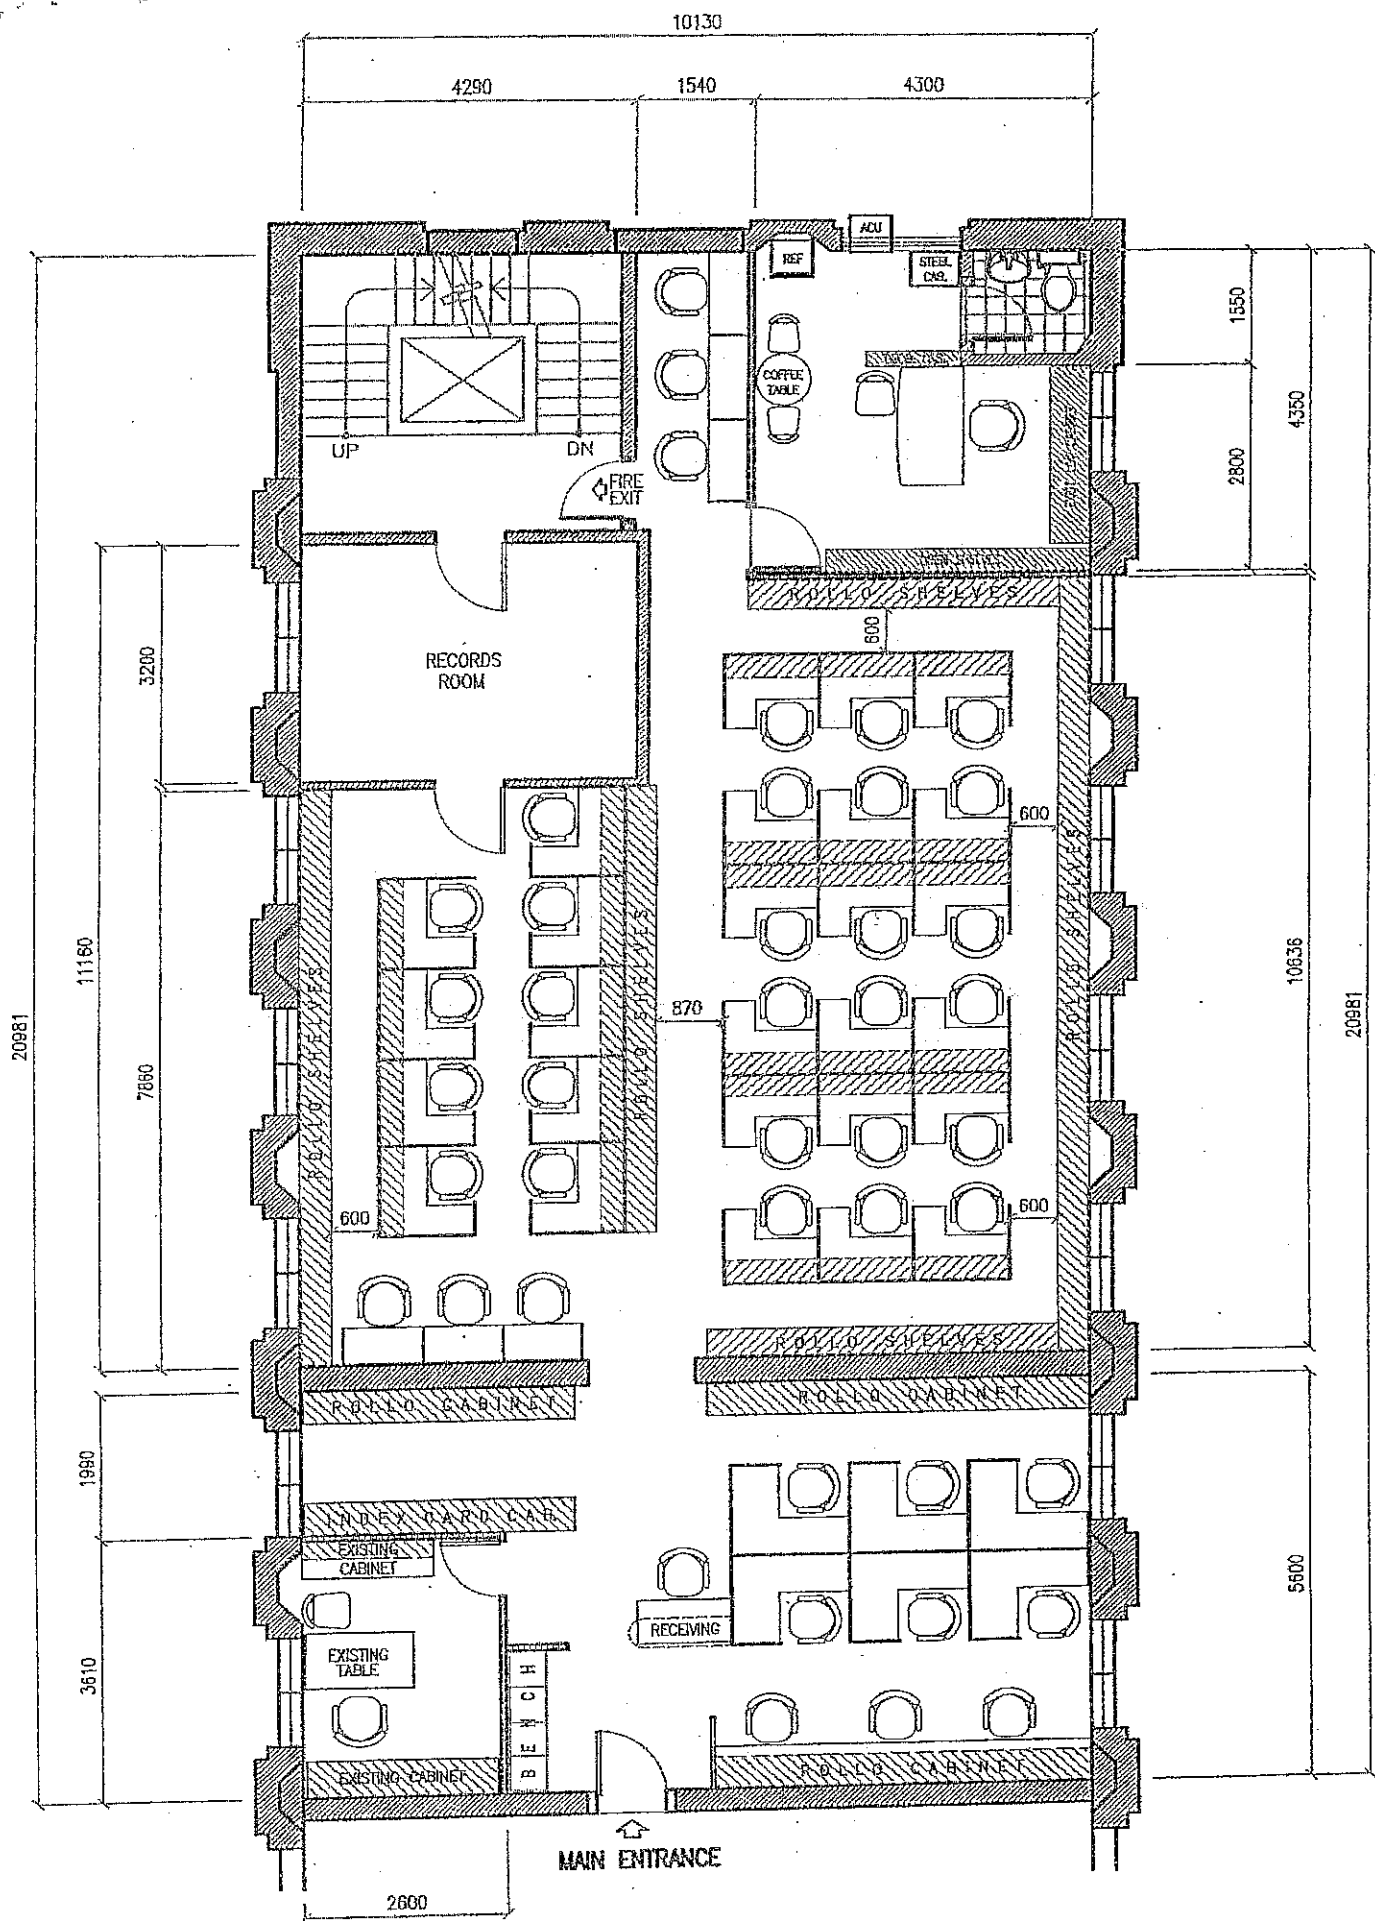

20981

20981

1 FLOOR PLAN (PROPOSED)
 A-1 SCALE 1 : 100 M

— EXISTING STRUCTURE



SUPREME COURT OF THE PHILIPPINES
 PADRE FAURA ST. cor. TAFT AVE. ERMITA MANILA

PROJECT & LOCATION:
OFFICE RENOVATION OF FIRST DIVISION
 2ND FLR. NEW ANNEX BLDG. SUPREME COURT

PREPARED BY:
MAINTENANCE & GENERAL SERVICES DIVISION-OAS
 ADD./TEL: OLD-ANNEX BLDG./525-7260/525-5769

SHE
 A
 -