



Republic of the Philippines
Supreme Court
Manila

BIDS AND AWARDS COMMITTEE
FOR GOODS AND SERVICES (SC-BAC-GS)

BID BULLETIN No. 1

Procurement for the Supply and Installation of Modular Cubicles at the Lawyer’s Area
at the Office of an Associate Justice in the Supreme Court New Building


Notice is hereby given of the revisions in the bidding documents, particularly
Section III. Bid Data Sheet:

5.3 (page 13)	<p>For this purpose, contracts similar to the Project shall be:</p> <p>a. Supply and installation of modular cabinets cubicles</p> <p>b. completed within five (5) years prior to the deadline for the submission and receipt of bids.</p>						
11 (page 16)	<p>Instructions regarding indexing of financial documents:</p> <p>The second envelope shall contain documents comprising the financial component of the bid indexed as follows:</p> <table><tr><th>INDEX TABS</th><th>FINANCIAL DOCUMENTS COMPONENT</th></tr><tr><td>II-1</td><td>Original of duly signed and accomplished Financial Bid Form (<i>see Form VIII-E in Section VIII</i>).</td></tr><tr><td>II-2</td><td>Original of duly signed and accomplished Bid Price Schedule (s) (<i>original Form VIII-F found in Section VIII must be submitted, no recopying or retyping shall be allowed</i>)</td></tr></table>	INDEX TABS	FINANCIAL DOCUMENTS COMPONENT	II-1	Original of duly signed and accomplished Financial Bid Form (<i>see Form VIII-E in Section VIII</i>).	II-2	Original of duly signed and accomplished Bid Price Schedule (s) (<i>original Form VIII-F found in Section VIII must be submitted, no recopying or retyping shall be allowed</i>)
INDEX TABS	FINANCIAL DOCUMENTS COMPONENT						
II-1	Original of duly signed and accomplished Financial Bid Form (<i>see Form VIII-E in Section VIII</i>).						
II-2	Original of duly signed and accomplished Bid Price Schedule (s) (<i>original Form VIII-F found in Section VIII must be submitted, no recopying or retyping shall be allowed</i>)						

Further, as discussed and requested during the Pre-Bid Conference last 13 June 2023, attached are the floor plan, lay-out and picture references for the subject procurement.

Please be guided accordingly.

14 June 2023


LILIAN C. BARRIBAL-CO
Assistant Court Administrator
and Chairperson, SC-BAC-GS



SUPREME COURT OF THE PHILIPPINES
PABLO YALDA ST. COR. TAYL AVE. ERMITA, MANILA

PROJECT & LOCATION:

PROPOSED OFFICE OF
JUSTICE RAMON PAUL L. HERNANDO
SECOND FLOOR, SC-NEW MAIN BUILDING

PREPARED BY:

MAINTENANCE & GENERAL
SERVICES DIVISION-OAS

No. REVISIONS DATE

SHEET CONTENTS

AS SHOWN

SHEET No.

A-2


ADD./TEL.: QD-ANEX BLDG. / 525-726 / 525-519

DATE: DESIGNED BY: ALANC
DRAWN BY: ALANC CHECKED BY:

-OF-


1 MEZZANINE FLOOR PLAN
A-2 SCALE 1 : 100 M

27 LAWYERS CUBICLE
(OPTION - 2)

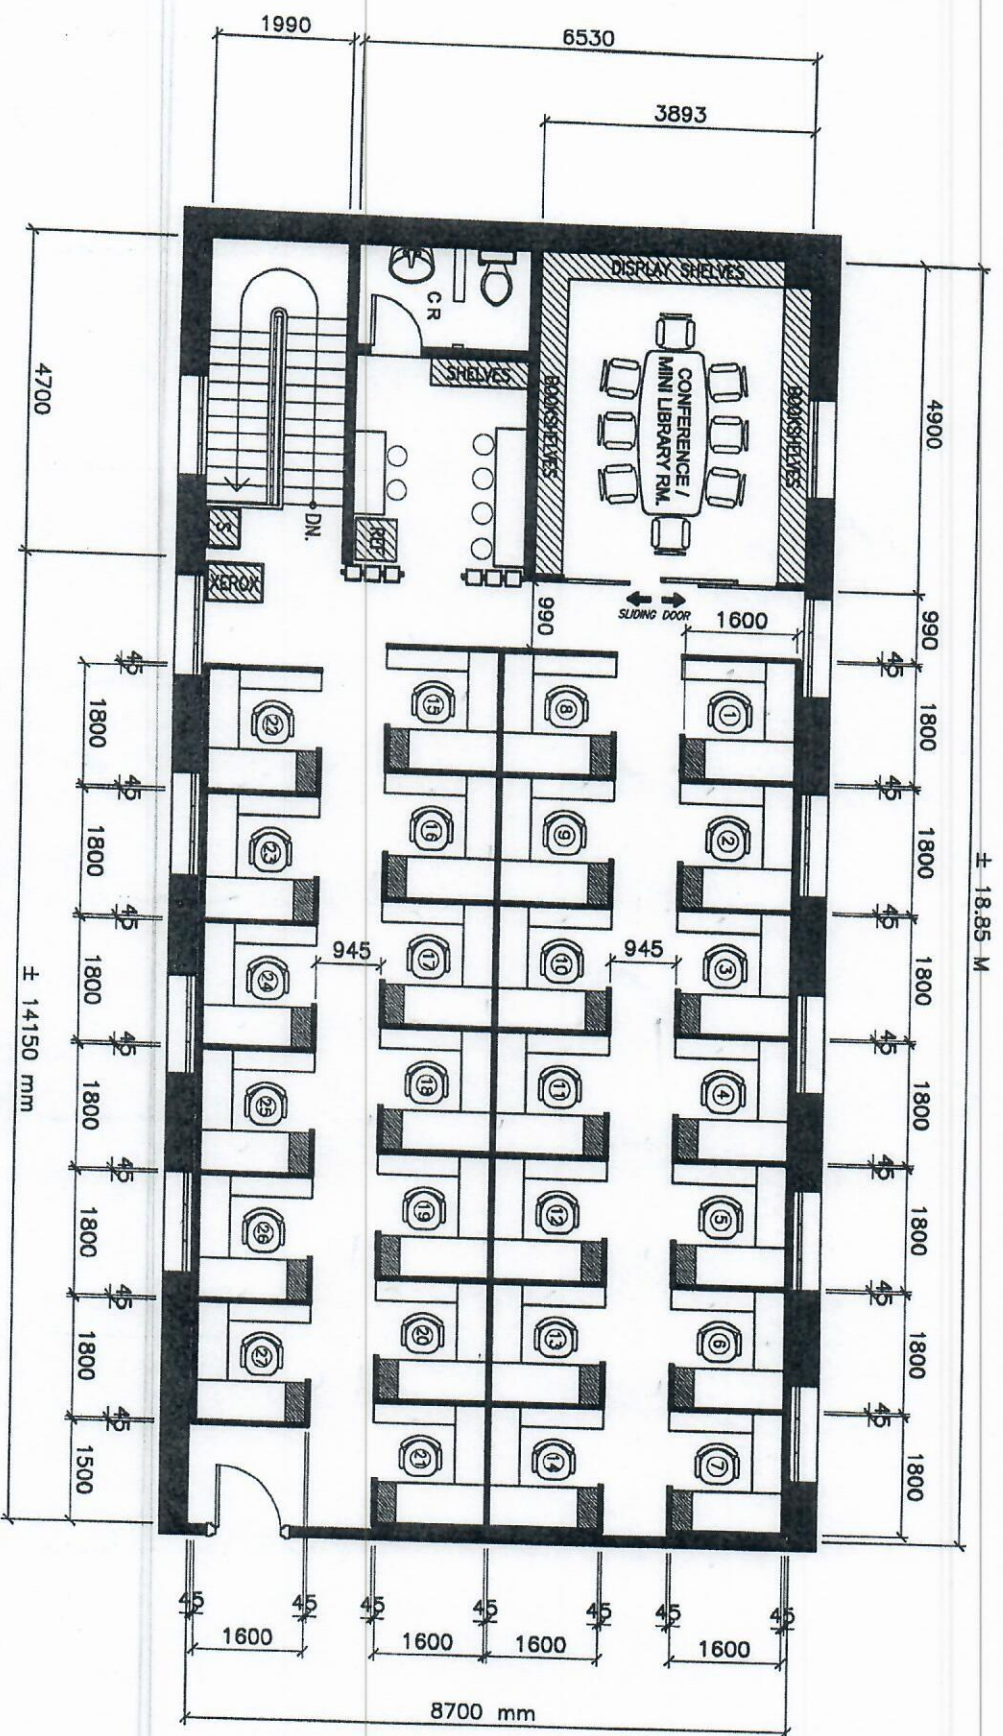


TYPICAL LAWYERS CUBICLE

OPTION - 1

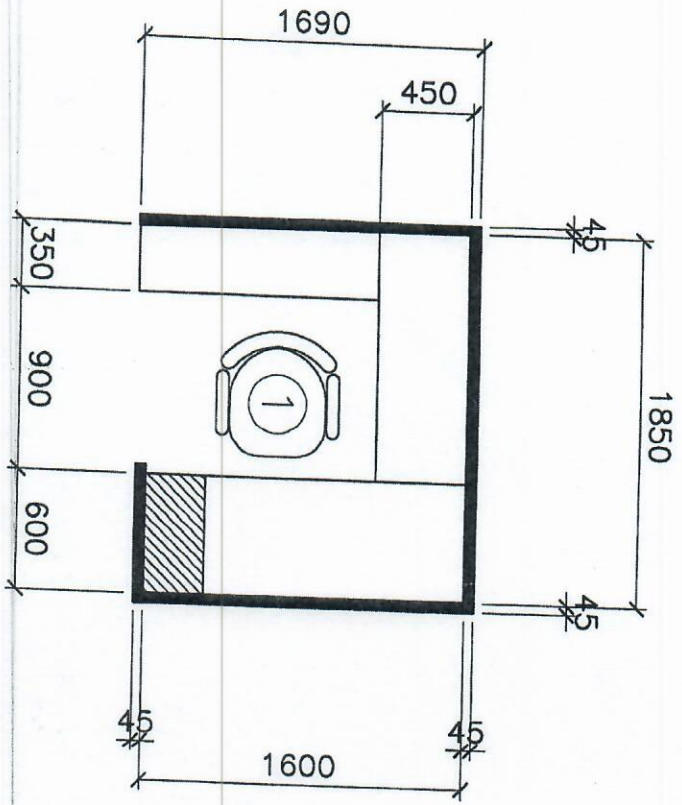


TYPICAL LAWYERS CUBICLE


OPTION - 2


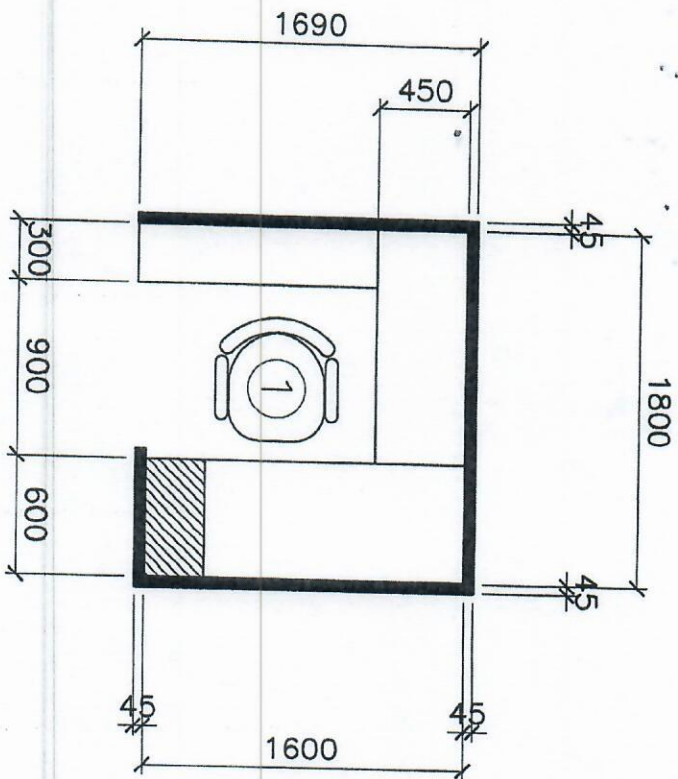


NOTE: APPROVED

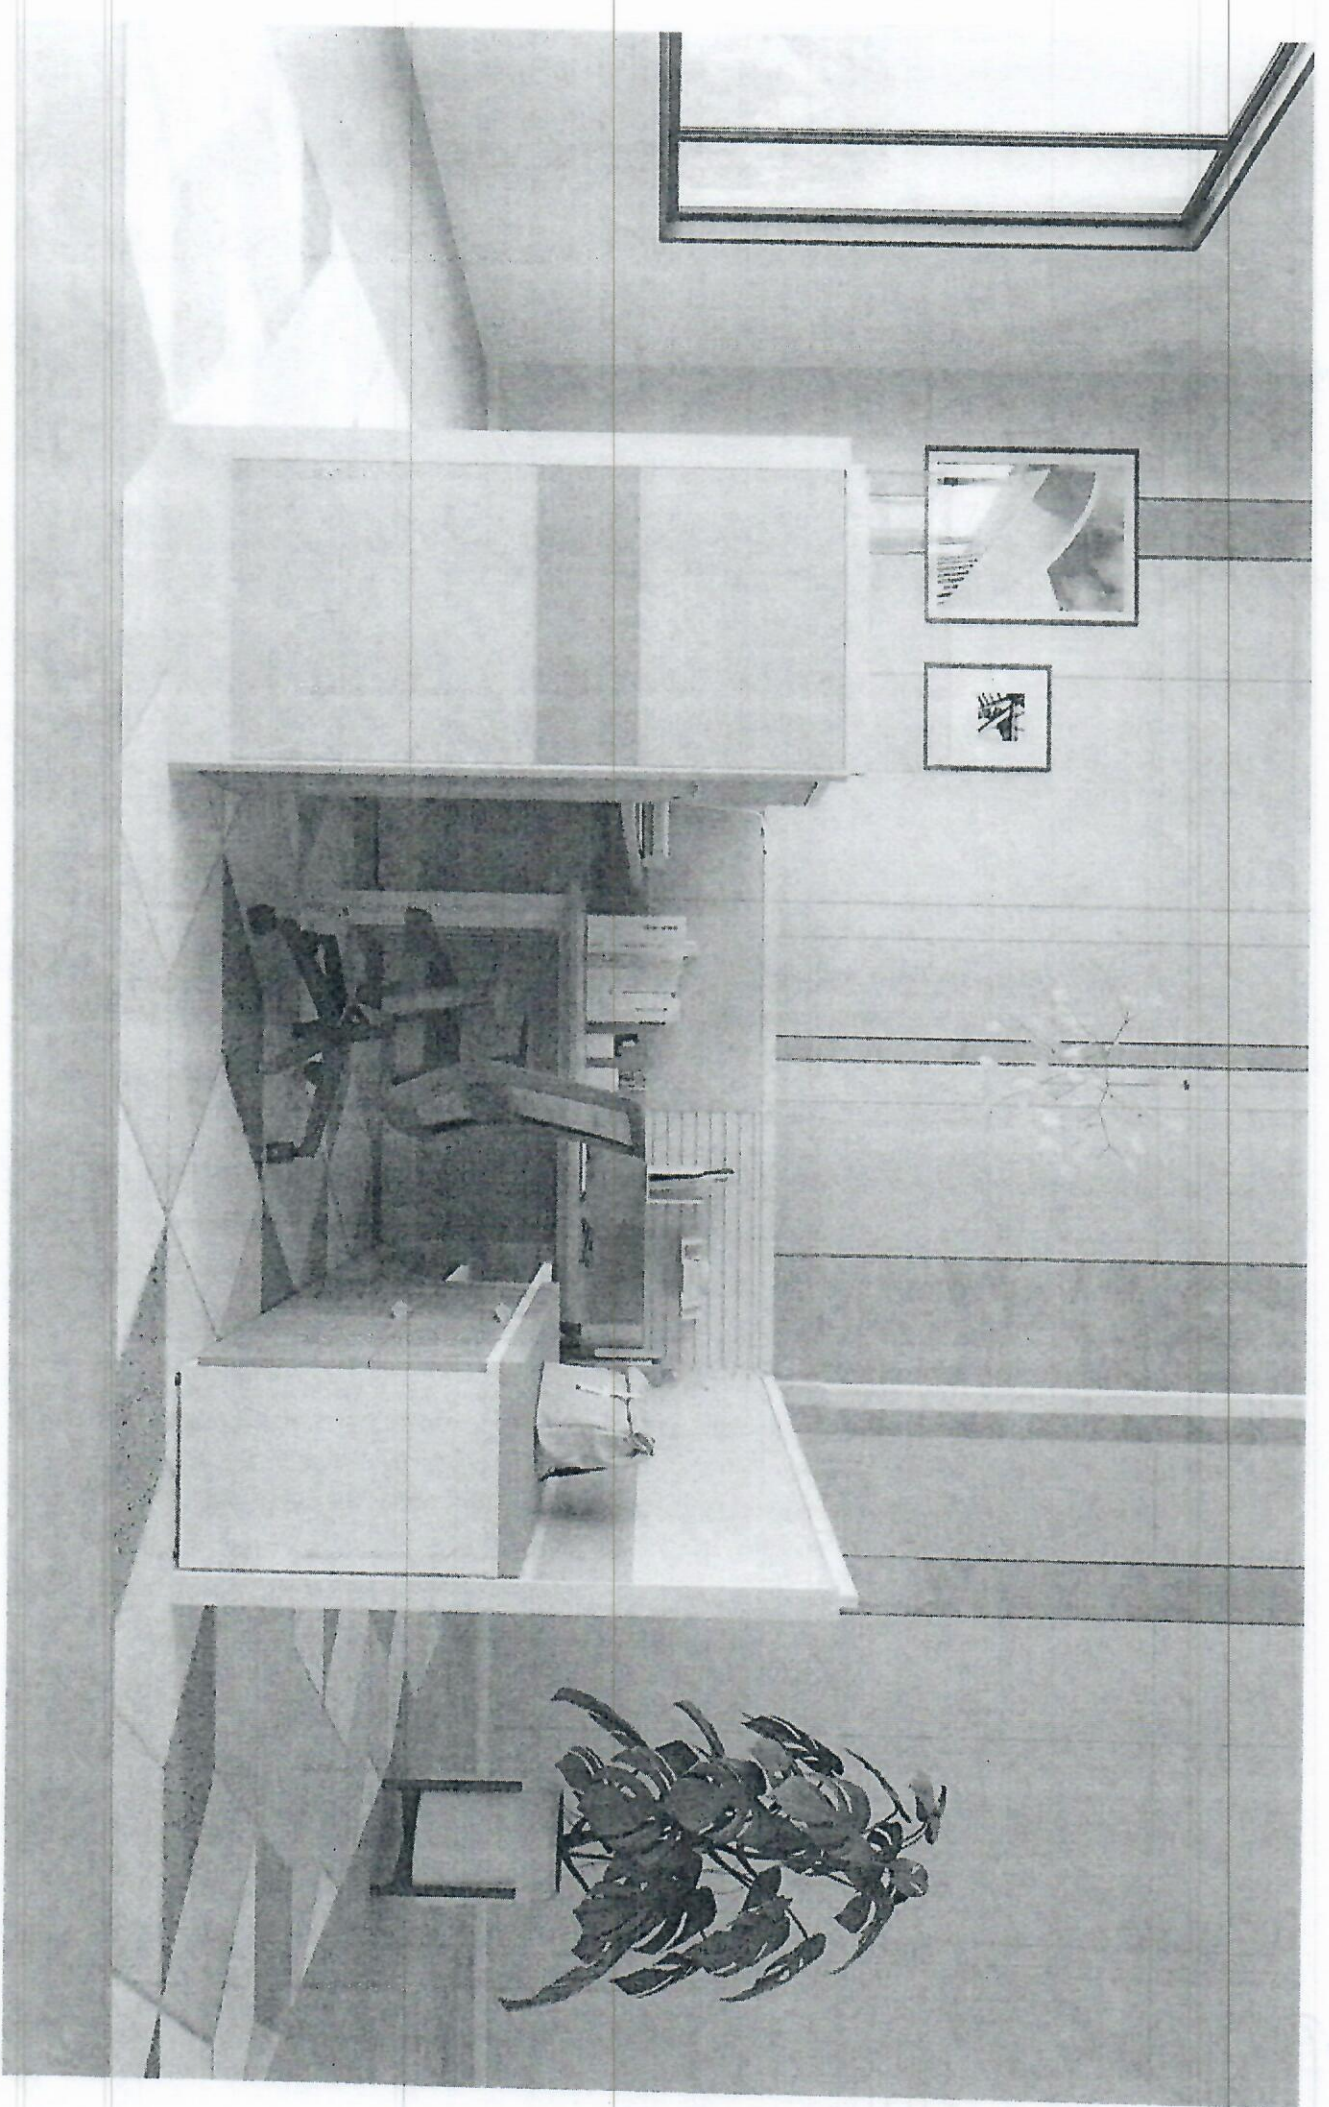








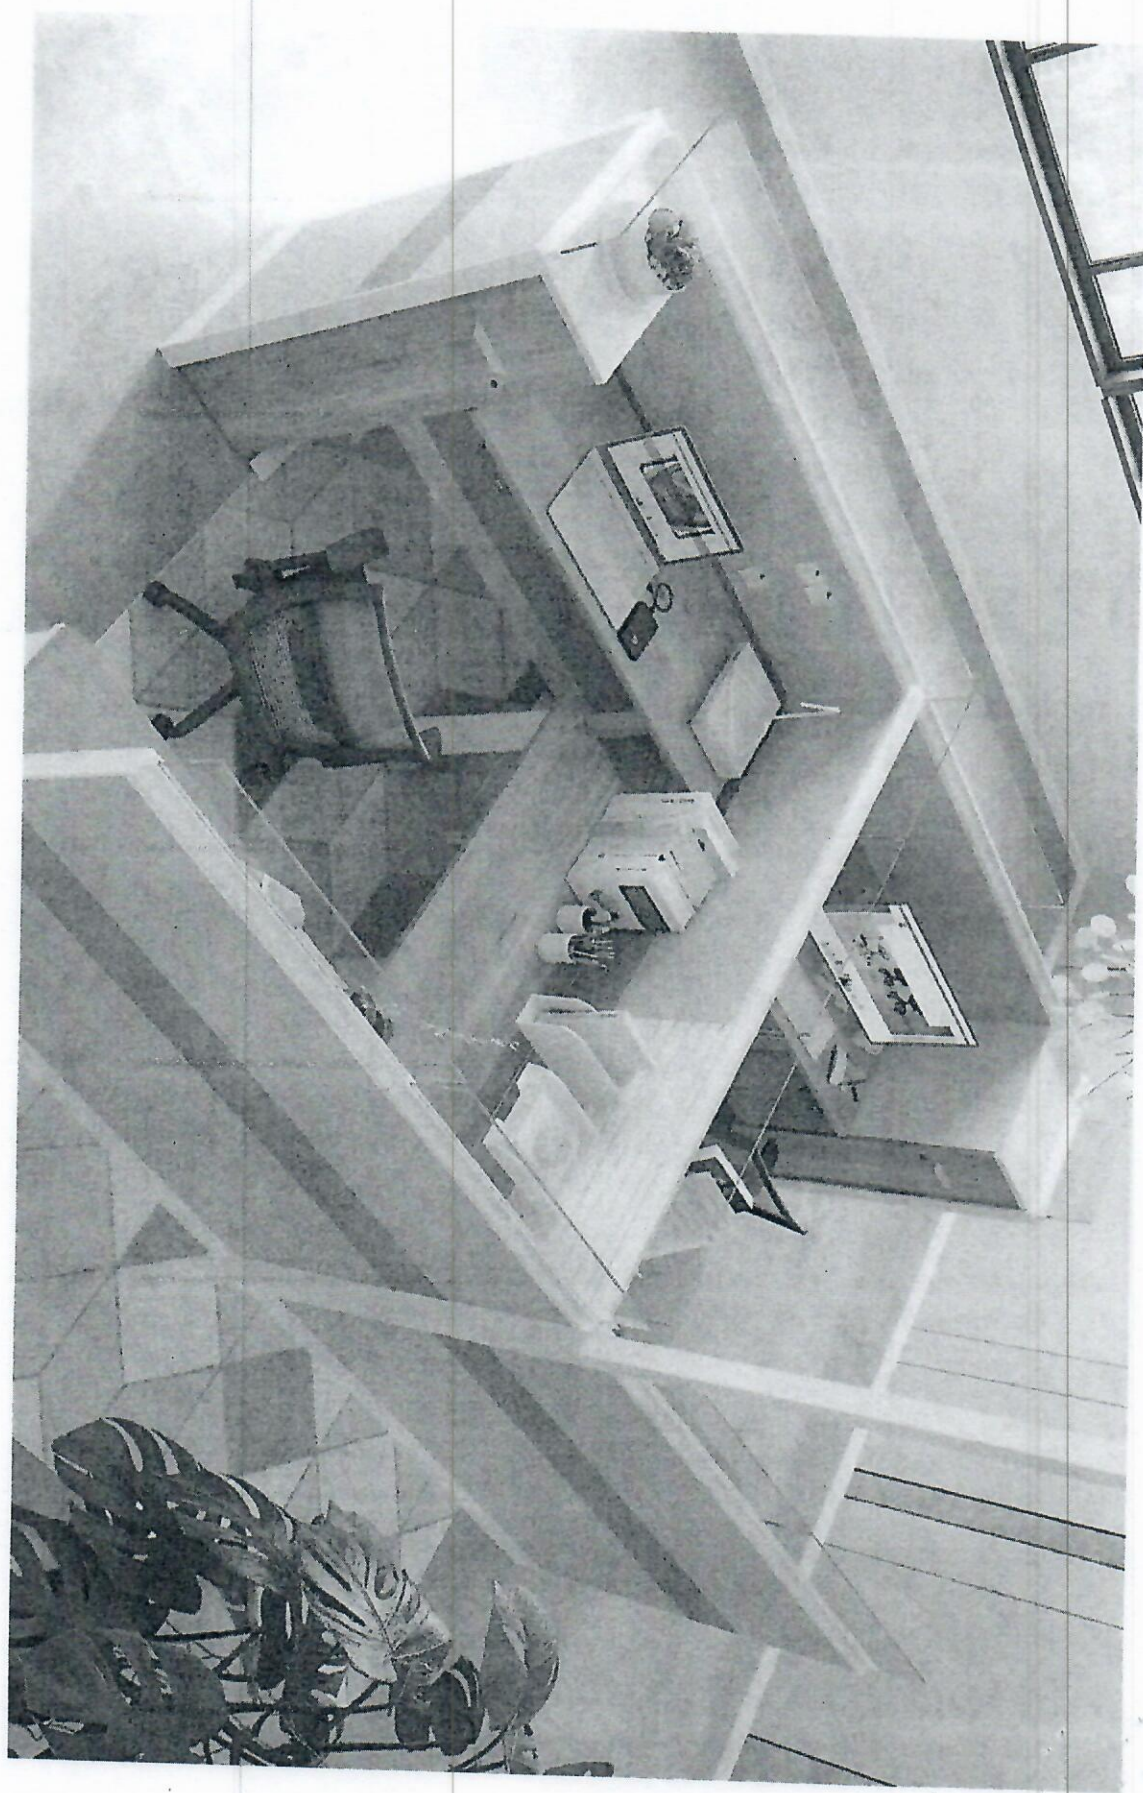


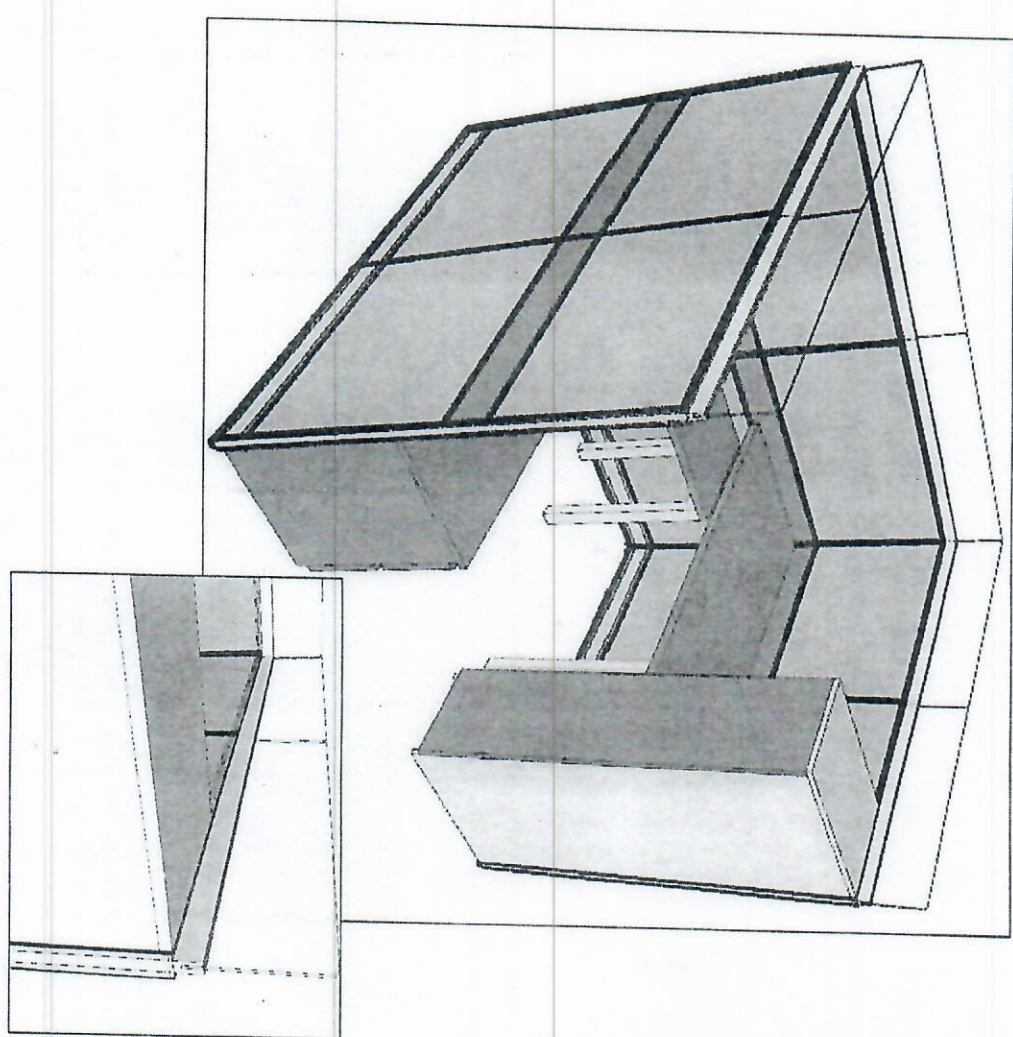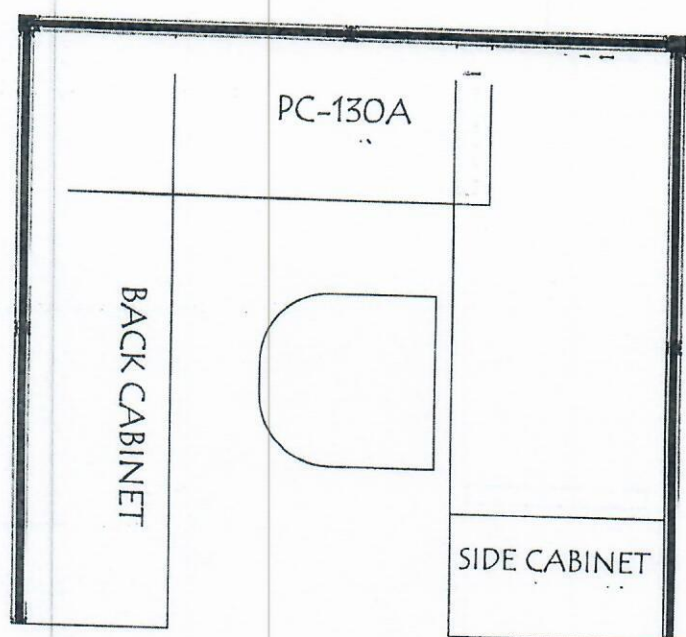

WITHOUT PLATE

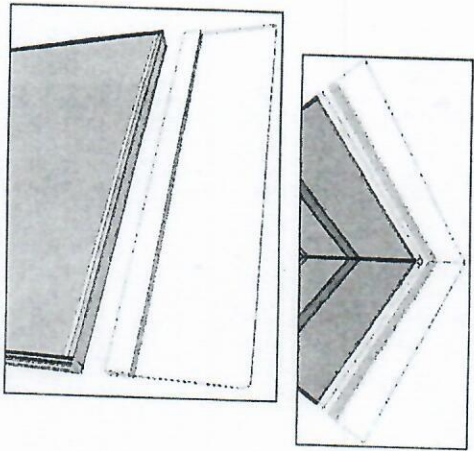

WITH PLATE

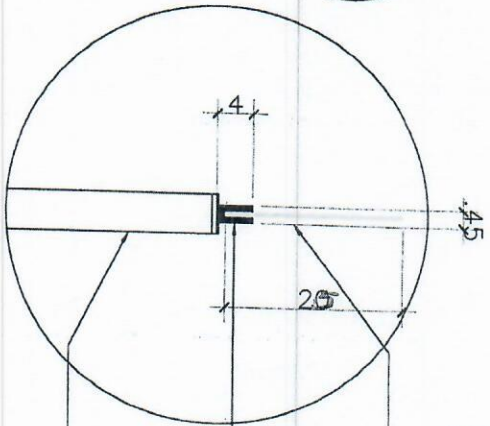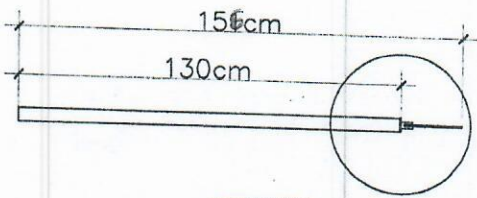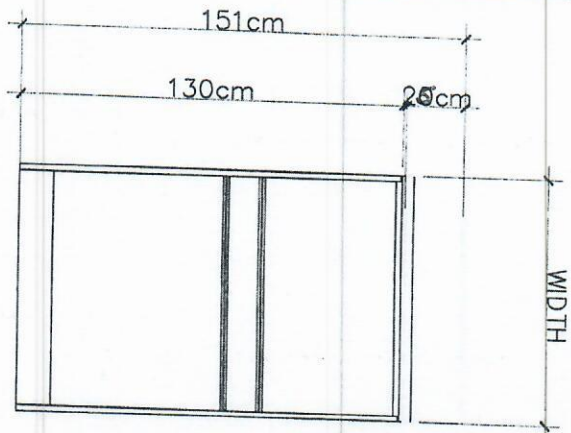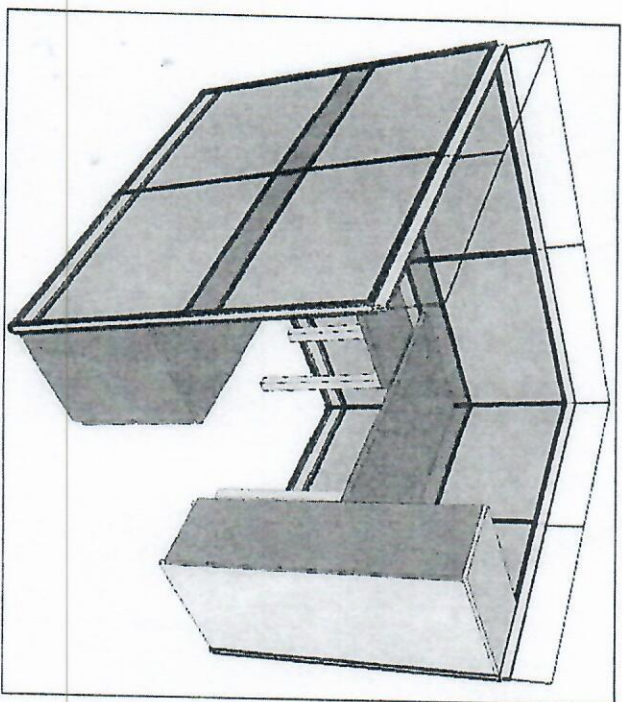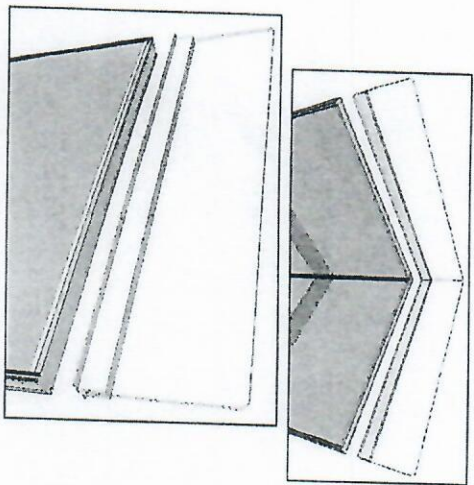

45mm THK
ACRYLIC GLASS

ALUMINUM U-CHANNEL
W/ PLATE
USED METAL EPOXY TO BOND
THE PARTITION & U-CHANNEL

PARTITION