



Republic of the Philippines
Supreme Court
Manila

**BIDS AND AWARDS COMMITTEE
FOR GOODS AND SERVICES (SC-BAC-GS)**

BID BULLETIN No. 2

***Procurement for the Supply and Installation of Modular Cubicles at the Lawyer's Area
at the Office of an Associate Justice in the Supreme Court New Building***

Notice is hereby given of the revisions in the bidding documents, in response to the queries of prospective bidders and upon consultation with the end-user and implementing office:

Section VII. Technical Specifications

ITEMS & DECRPTIONS (Supply and Installation)			Quantity
I	MODULAR CABINETS		
I.A	Back Low Cabinet	Laminated Wood Finish	27 pcs.
		With Pull-out Drawer & Open-Type	
		160(w) x 30(d) x 55(h) cm	
I.B	Side Tower Cabinet	Laminated Wood Finish	27 pcs.
		With 3 fixed shelves	
		With Swing-out Door	
		35(w) x 60(d) x 130(h) cm	
II	MODULAR TABLE TOPS		
II.A	Table Top (Main Table)	Laminated Wood Finish	27 pcs.
		25mm thk.	
		With attached a Metal Support	
		With Keyboard	
		With Drawer	
		125(w) x 60(d) cm	
II.B	Free Standing Side Table	Laminated Wood Finish	27 pcs.
		25mm thk.	
		With attached a Metal Legs	
		120(w) x 45(d) x 62.5(h) cm	
III	MODULAR PARTITIONS 1.3M (H)		
III.A	Laminated Partitions	42mm thk.	62 pcs.
		Aluminum Endtrims	
		With two-tone color combinations	
		With outlet hole provision on top of the Table top	
		80(w) x 130(h) cm	
III.B	Acrylic Glass	Upper Part	62 pcs.
		80(w) x 25(h)cm x 4.5mm clear acrylic	
III.C	Laminated Partitions	42mm thk.	40 pcs.
		Aluminum Endtrims	



		With two-tone color combinations	
		With outlet hole provision on top of the Table top	
		90(w) x 130(h) cm	
III.D	Acrylic Glass	Upper Part	40 pcs.
		90(w) x 25(h)cm x 4.5mm clear acrylic	
III.E	Laminated Partitions	42mm thk.	27 pcs.
		Aluminum Endtrims	
		With two-tone color combinations	
		With outlet hole provision on top of the Table top	
		65(w) x 130(h) cm	
III.F	Acrylic Glass	Upper Part	27 pcs.
		65(w) x 25(h)cm x 4.5mm clear acrylic	

Further, attached are the lay-out and picture references for the modular cubicles.


Prospective bidders are advised to get a copy of the bid bulletin and the revised bidding form/s from the Secretariat.


Lastly, the following is the revised schedule of procurement activities for the project:

Activities	Schedule	Venue / Mode
Deadline for the Submission of Bids	04 July 2023 (Tuesday) 10:00 a.m.	Office of ACA Lilian Barribal-Co, 3 rd Floor, Supreme Court Old Building, Taft Avenue, City of Manila.
Opening of Bids	04 July 2023 (Tuesday) 3:30 p.m.	Office of ACA Lilian Barribal-Co, 3 rd Floor, Supreme Court Old Building, Taft Avenue, City of Manila. For bidders: attendance via videoconferencing thru MS Teams


Please be guided accordingly.


22 June 2023


LILIAN C. BARRIBAL-CO
Assistant Court Administrator
and Chairperson, SC-BAC-GS

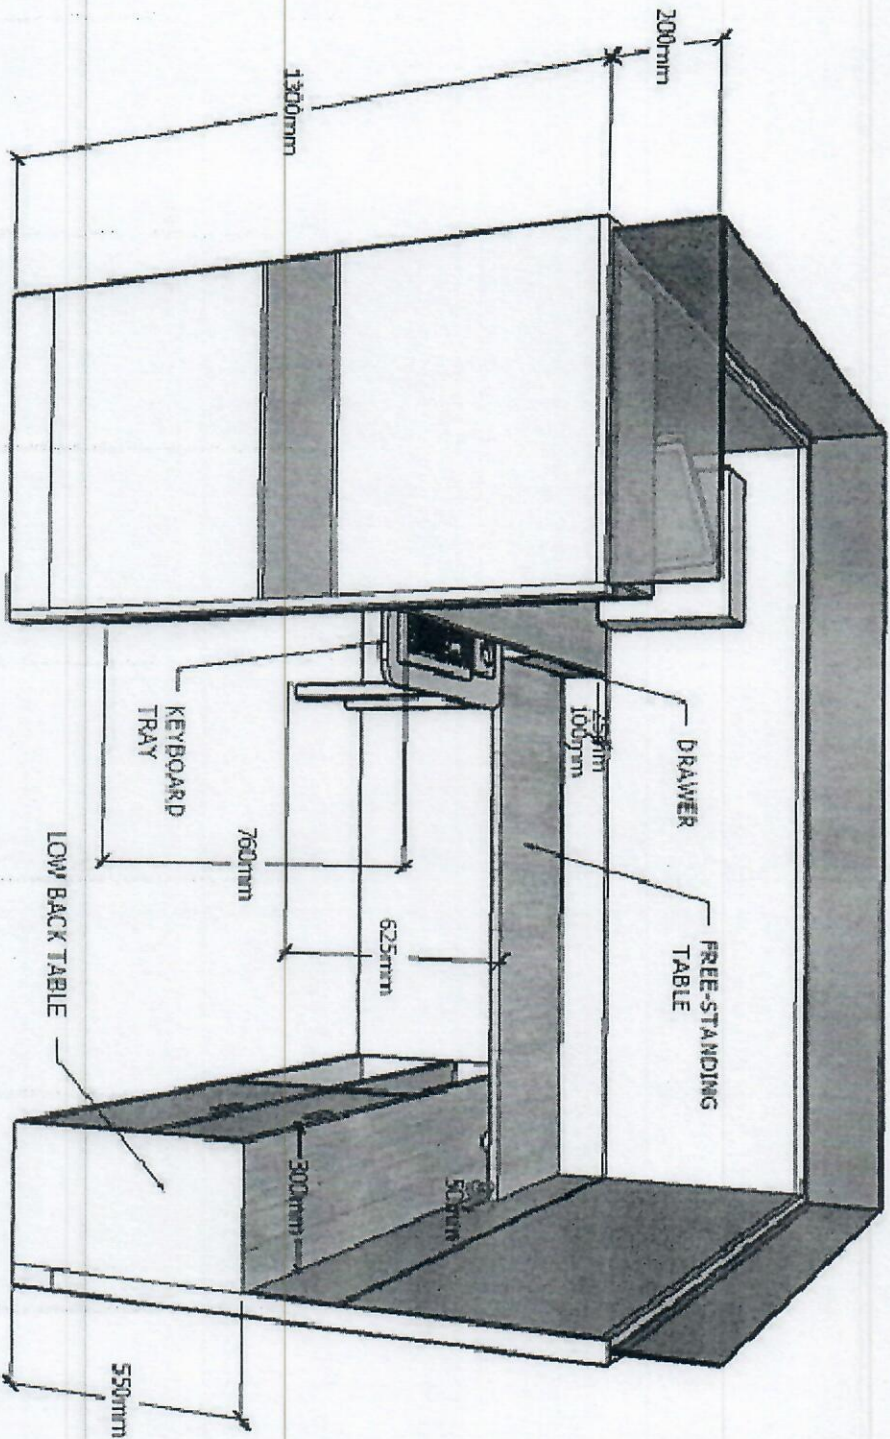


1 **TYPICAL LAWYERS CUBICLE**
A-3 SCALE 1 : 100 M

<div><div></div><div>SUPREME COURT OF THE PHILIPPINES PADRE FAURA ST. COR. TAFT AVE. ERMITA MANILA</div></div>		PROJECT & LOCATION:		PREPARED BY:		No.		REVISIONS		DATE		SHEET CONTENTS		SHEET No.	
OFFICE OF ASSOCIATE JUSTICE		THIRD FLOOR, SC-NEW MAIN BUILDING		MAINTENANCE & GENERAL SERVICES DIVISION-OAS		ADD./TEL: OLD-ANEX BLDG. / 525-726 / 525-5199						AS SHOWN		A-3	
												DATE: DRAWN BY: Alasec CHECKED BY: Alasec		-OF-	

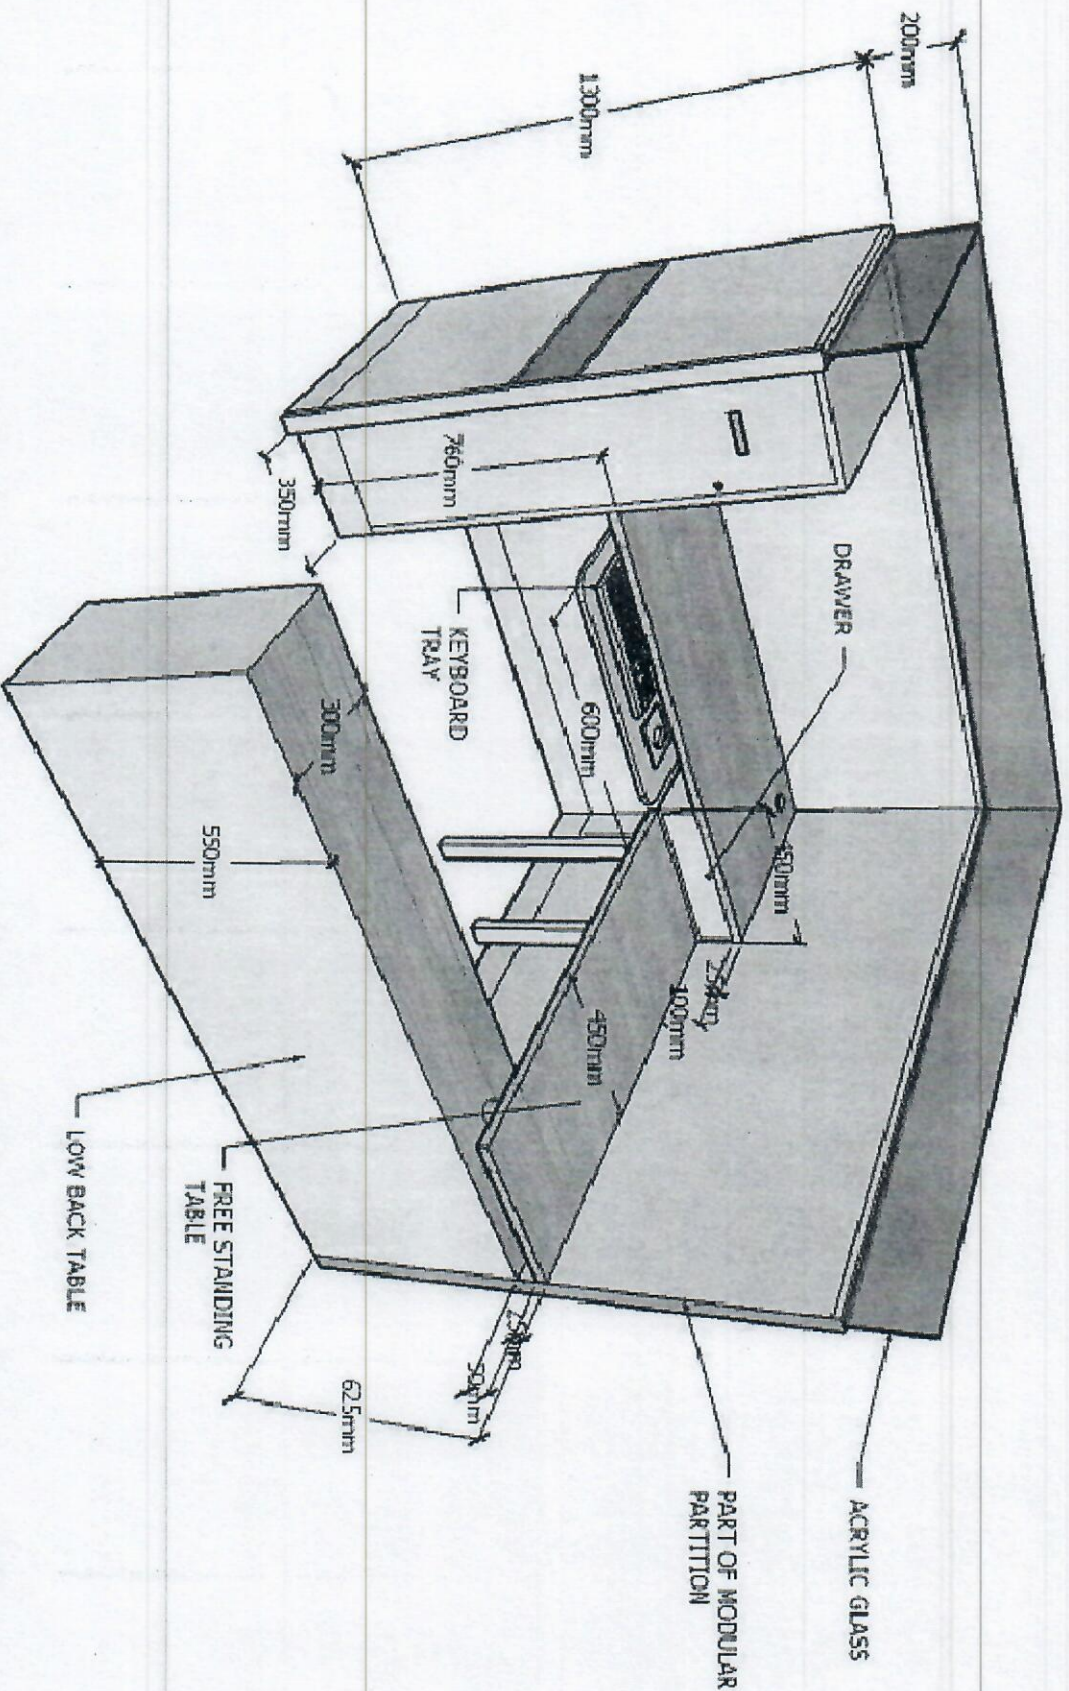

1 TYPICAL LAWYERS CUBICLE
A-3 SCALE 1 : 100 M

 <p>SUPREME COURT OF THE PHILIPPINES PADRE FAUSTO ST. COR. TAFT AVE. ERMITA MANILA</p>		PROJECT & LOCATION: OFFICE OF ASSOCIATE JUSTICE THIRD FLOOR, SC-NEW MAIN BUILDING		PREPARED BY: MAINTENANCE & GENERAL SERVICES DIVISION-OAS ADD./TEL.: OJD-ANNEX BLDG. / 525-7260 / 525-5769		No. _____ REVISIONS _____ DATE _____		SHEET CONTENTS AS SHOWN		SHEET No. A-3 -OF-	
				DATE: _____ DRAWN BY: Aleag		DESIGNED BY: Aleag CHECKED BY:					